


FIRST FLOOR PLAN

SCALE: 1/16" = 1'-0"

North

FOSTER HALL		
TTU CAPITAL PROJECTS AND PLANNING		
DRAWN BY:	LEVI BOUTON	DATE: 11-17-06
LATEST REVISION BY:	NINA SCOTT	DATE: 05-07-18
		FOST-1
		SHEET 1 OF 4

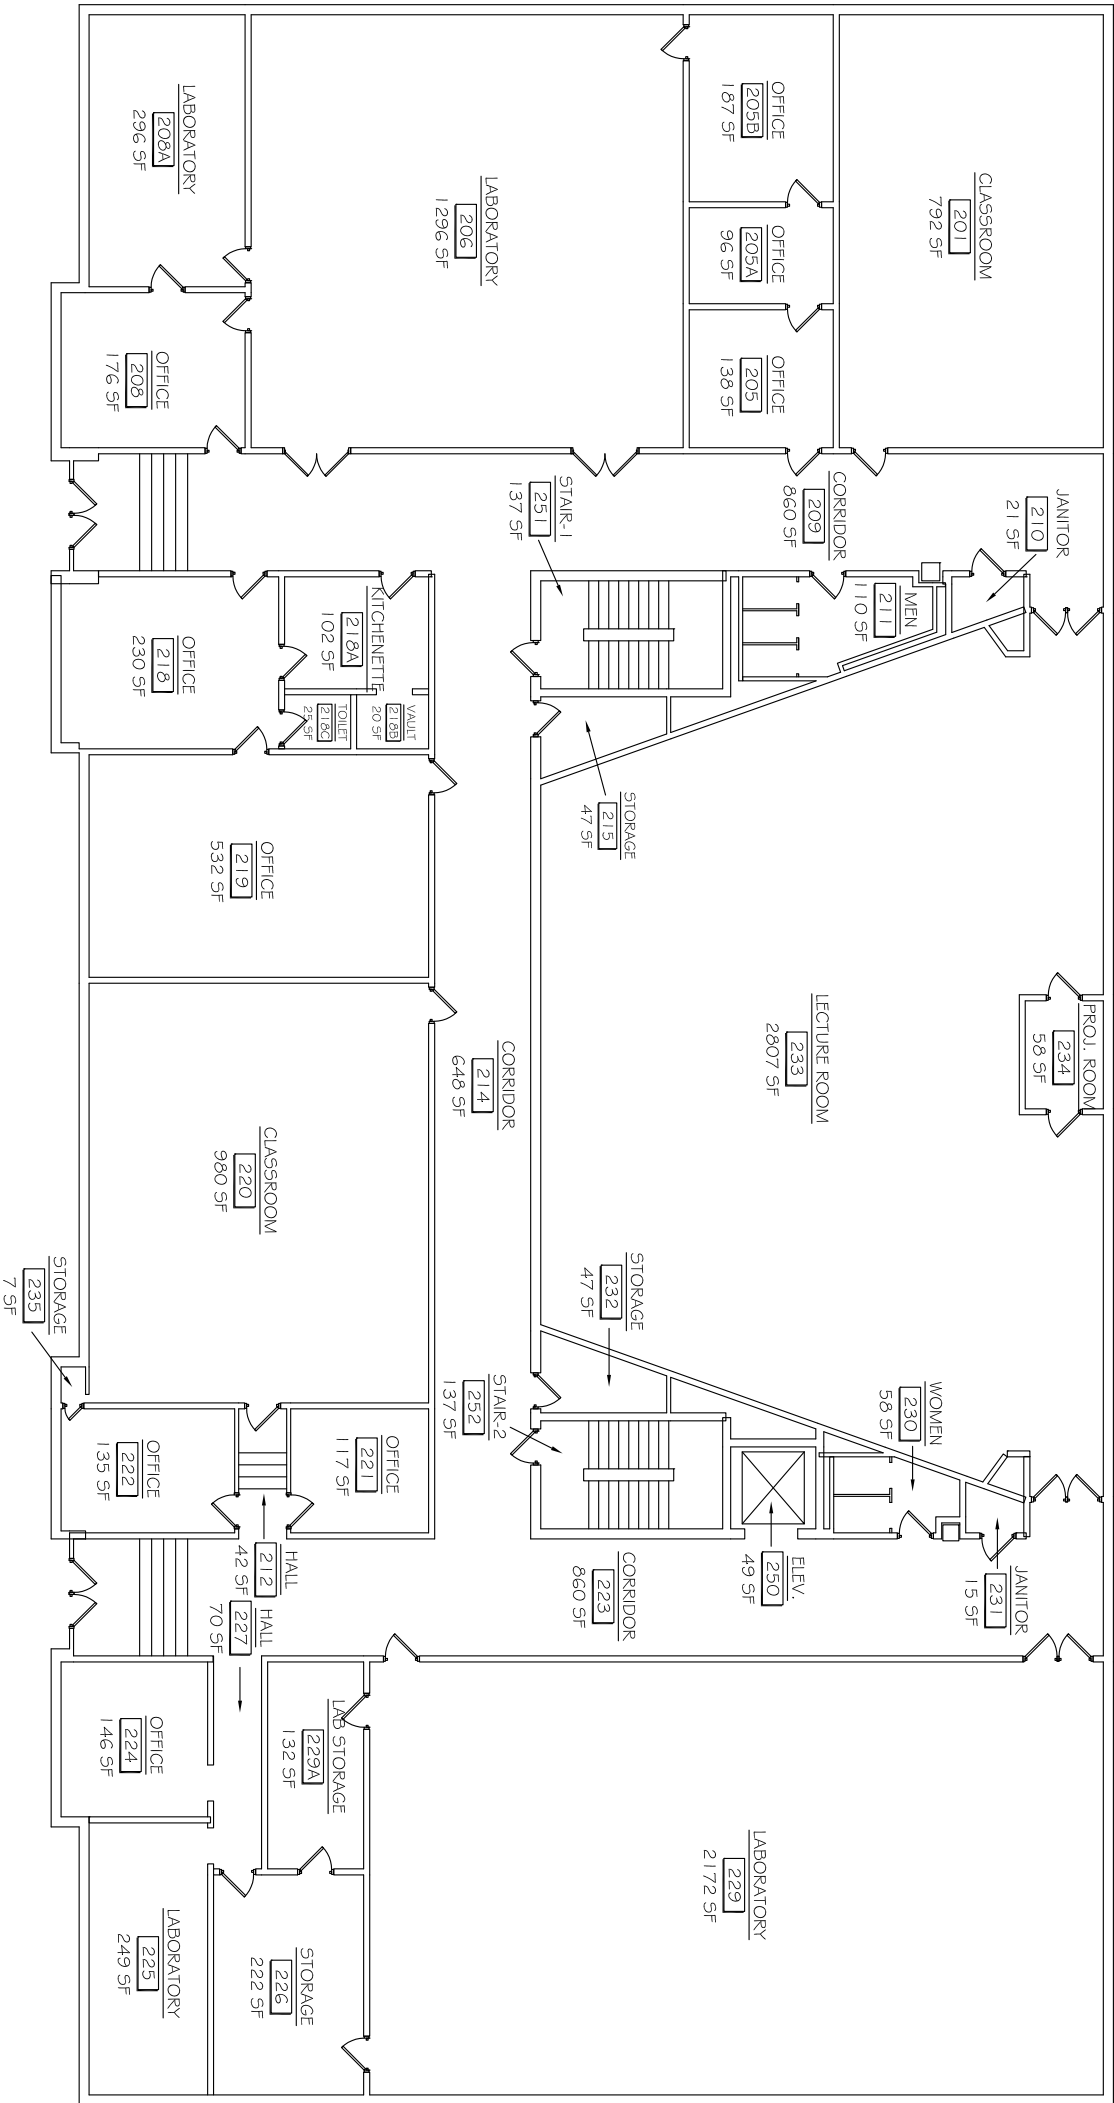


SECOND FLOOR PLAN

SCALE: 1/16" = 1'-0"

North

FOSTER HALL			
TTU CAPITAL PROJECTS AND PLANNING			
DRAWN BY:	LEVI BOUTON	DATE: 11-15-06	FOST-2 SHEET 2 OF 4
LATEST REVISION BY:	NINA SCOTT	DATE: 05-07-18	

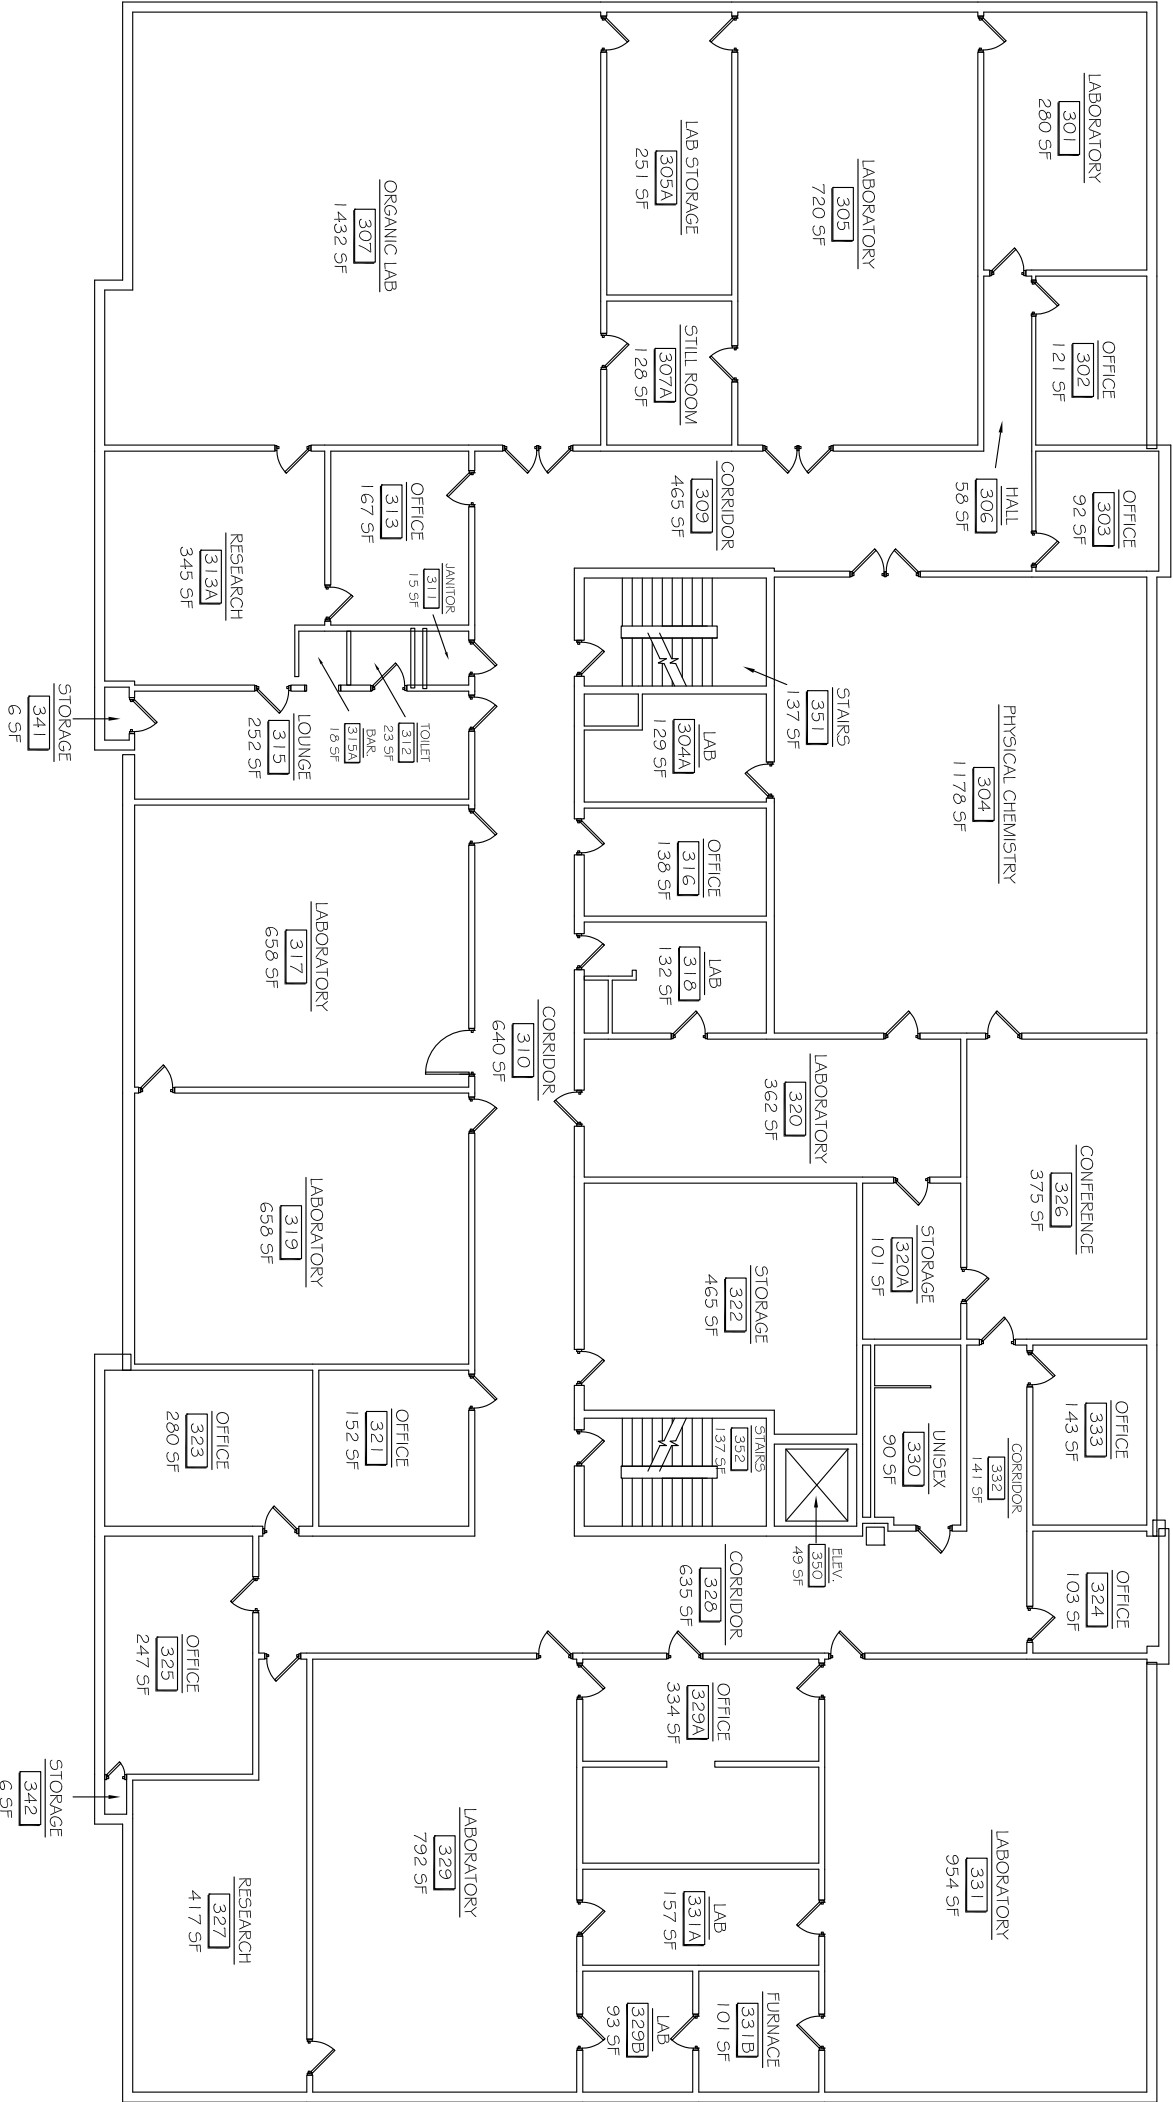


THIRD FLOOR PLAN

SCALE: 1/16" = 1'-0"

North

FOSTER HALL			
TTU CAPITAL PROJECTS AND PLANNING			
DRAWN BY:	LEVI BOUTON	DATE: 11-14-06	FOST-3 SHEET 3 OF 4
LATEST REVISION BY:	NINA SCOTT	DATE: 05-07-18	

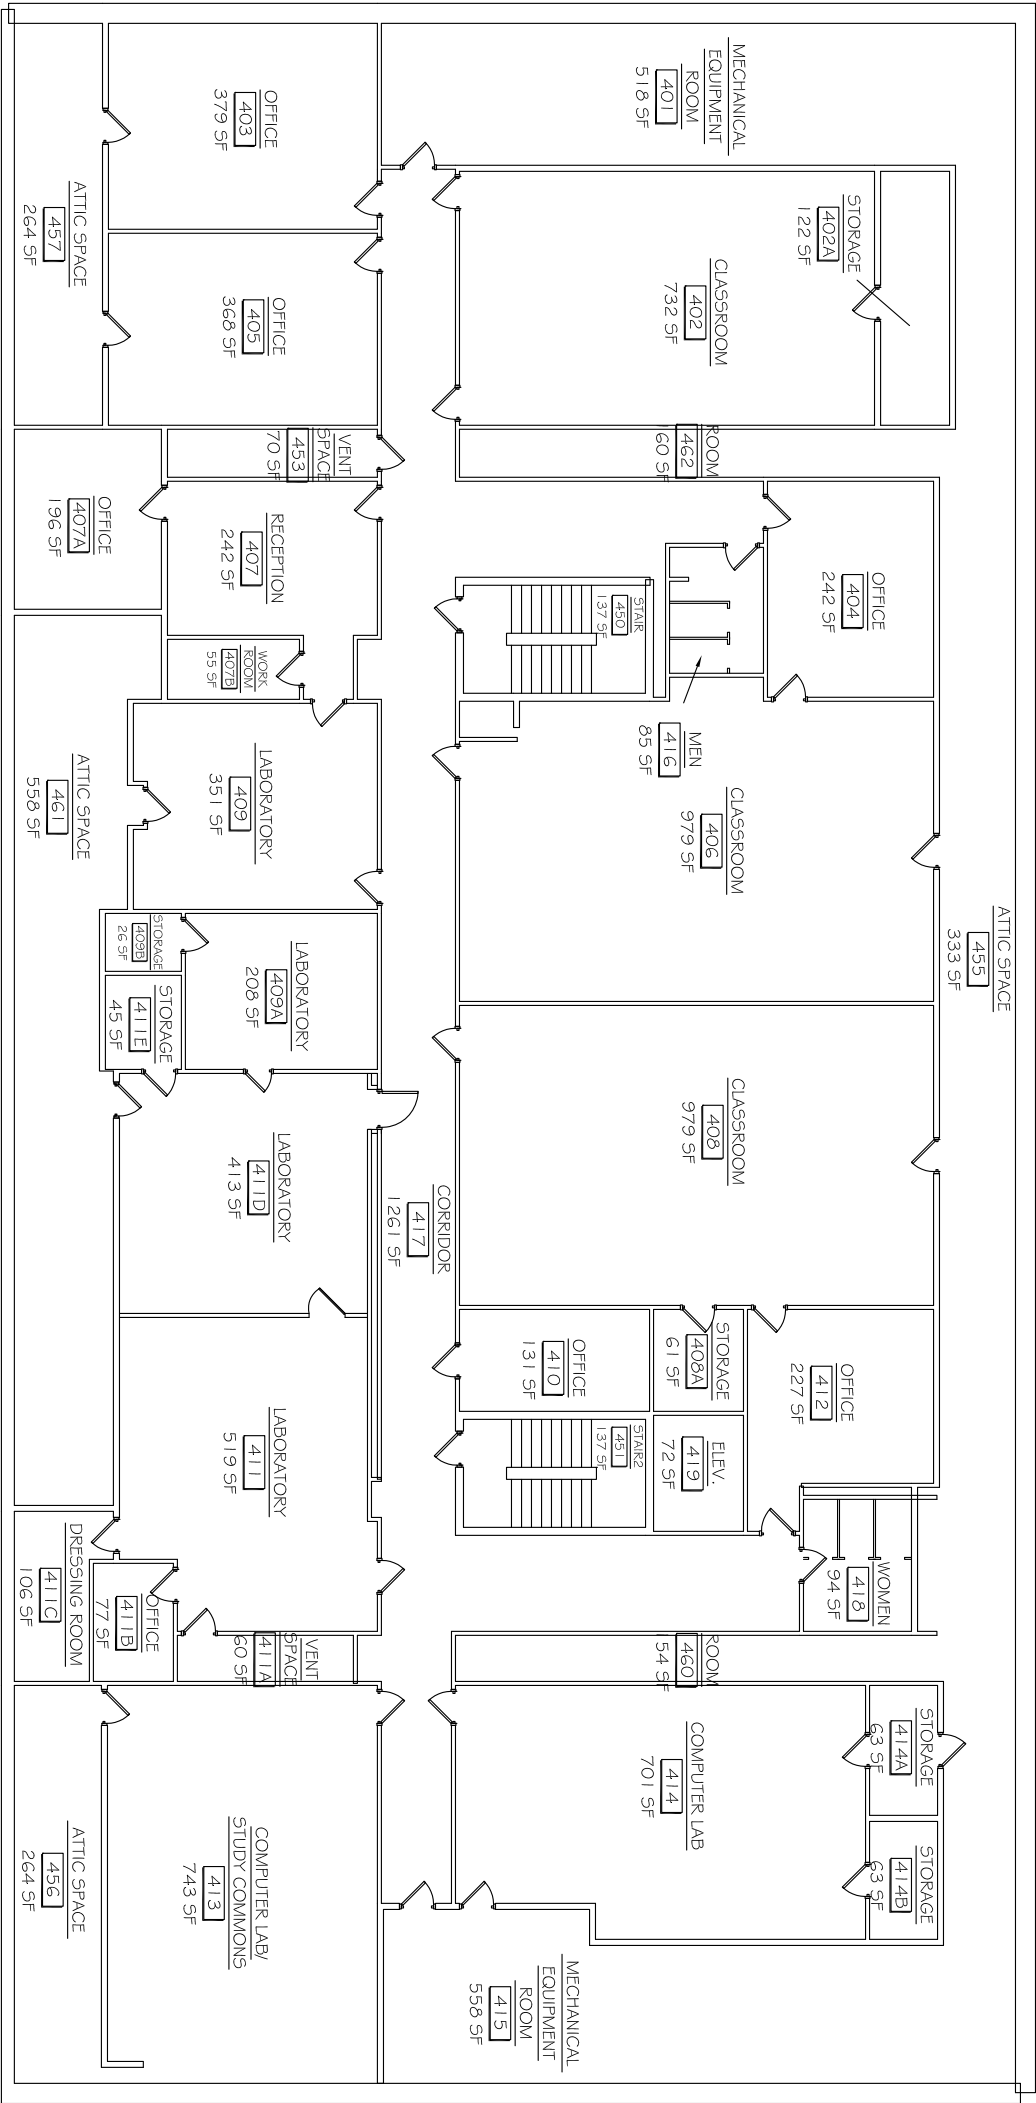


FOURTH FLOOR PLAN

SCALE: 1/16" = 1'-0"

North

FOSTER HALL			
TTU CAPITAL PROJECTS AND PLANNING			
DRAWN BY:	LEVI BOUTON	DATE: 11-14-06	FOST-4
LATEST REVISION BY:	NINA SCOTT	DATE: 05-07-18	SHEET 4 OF 4

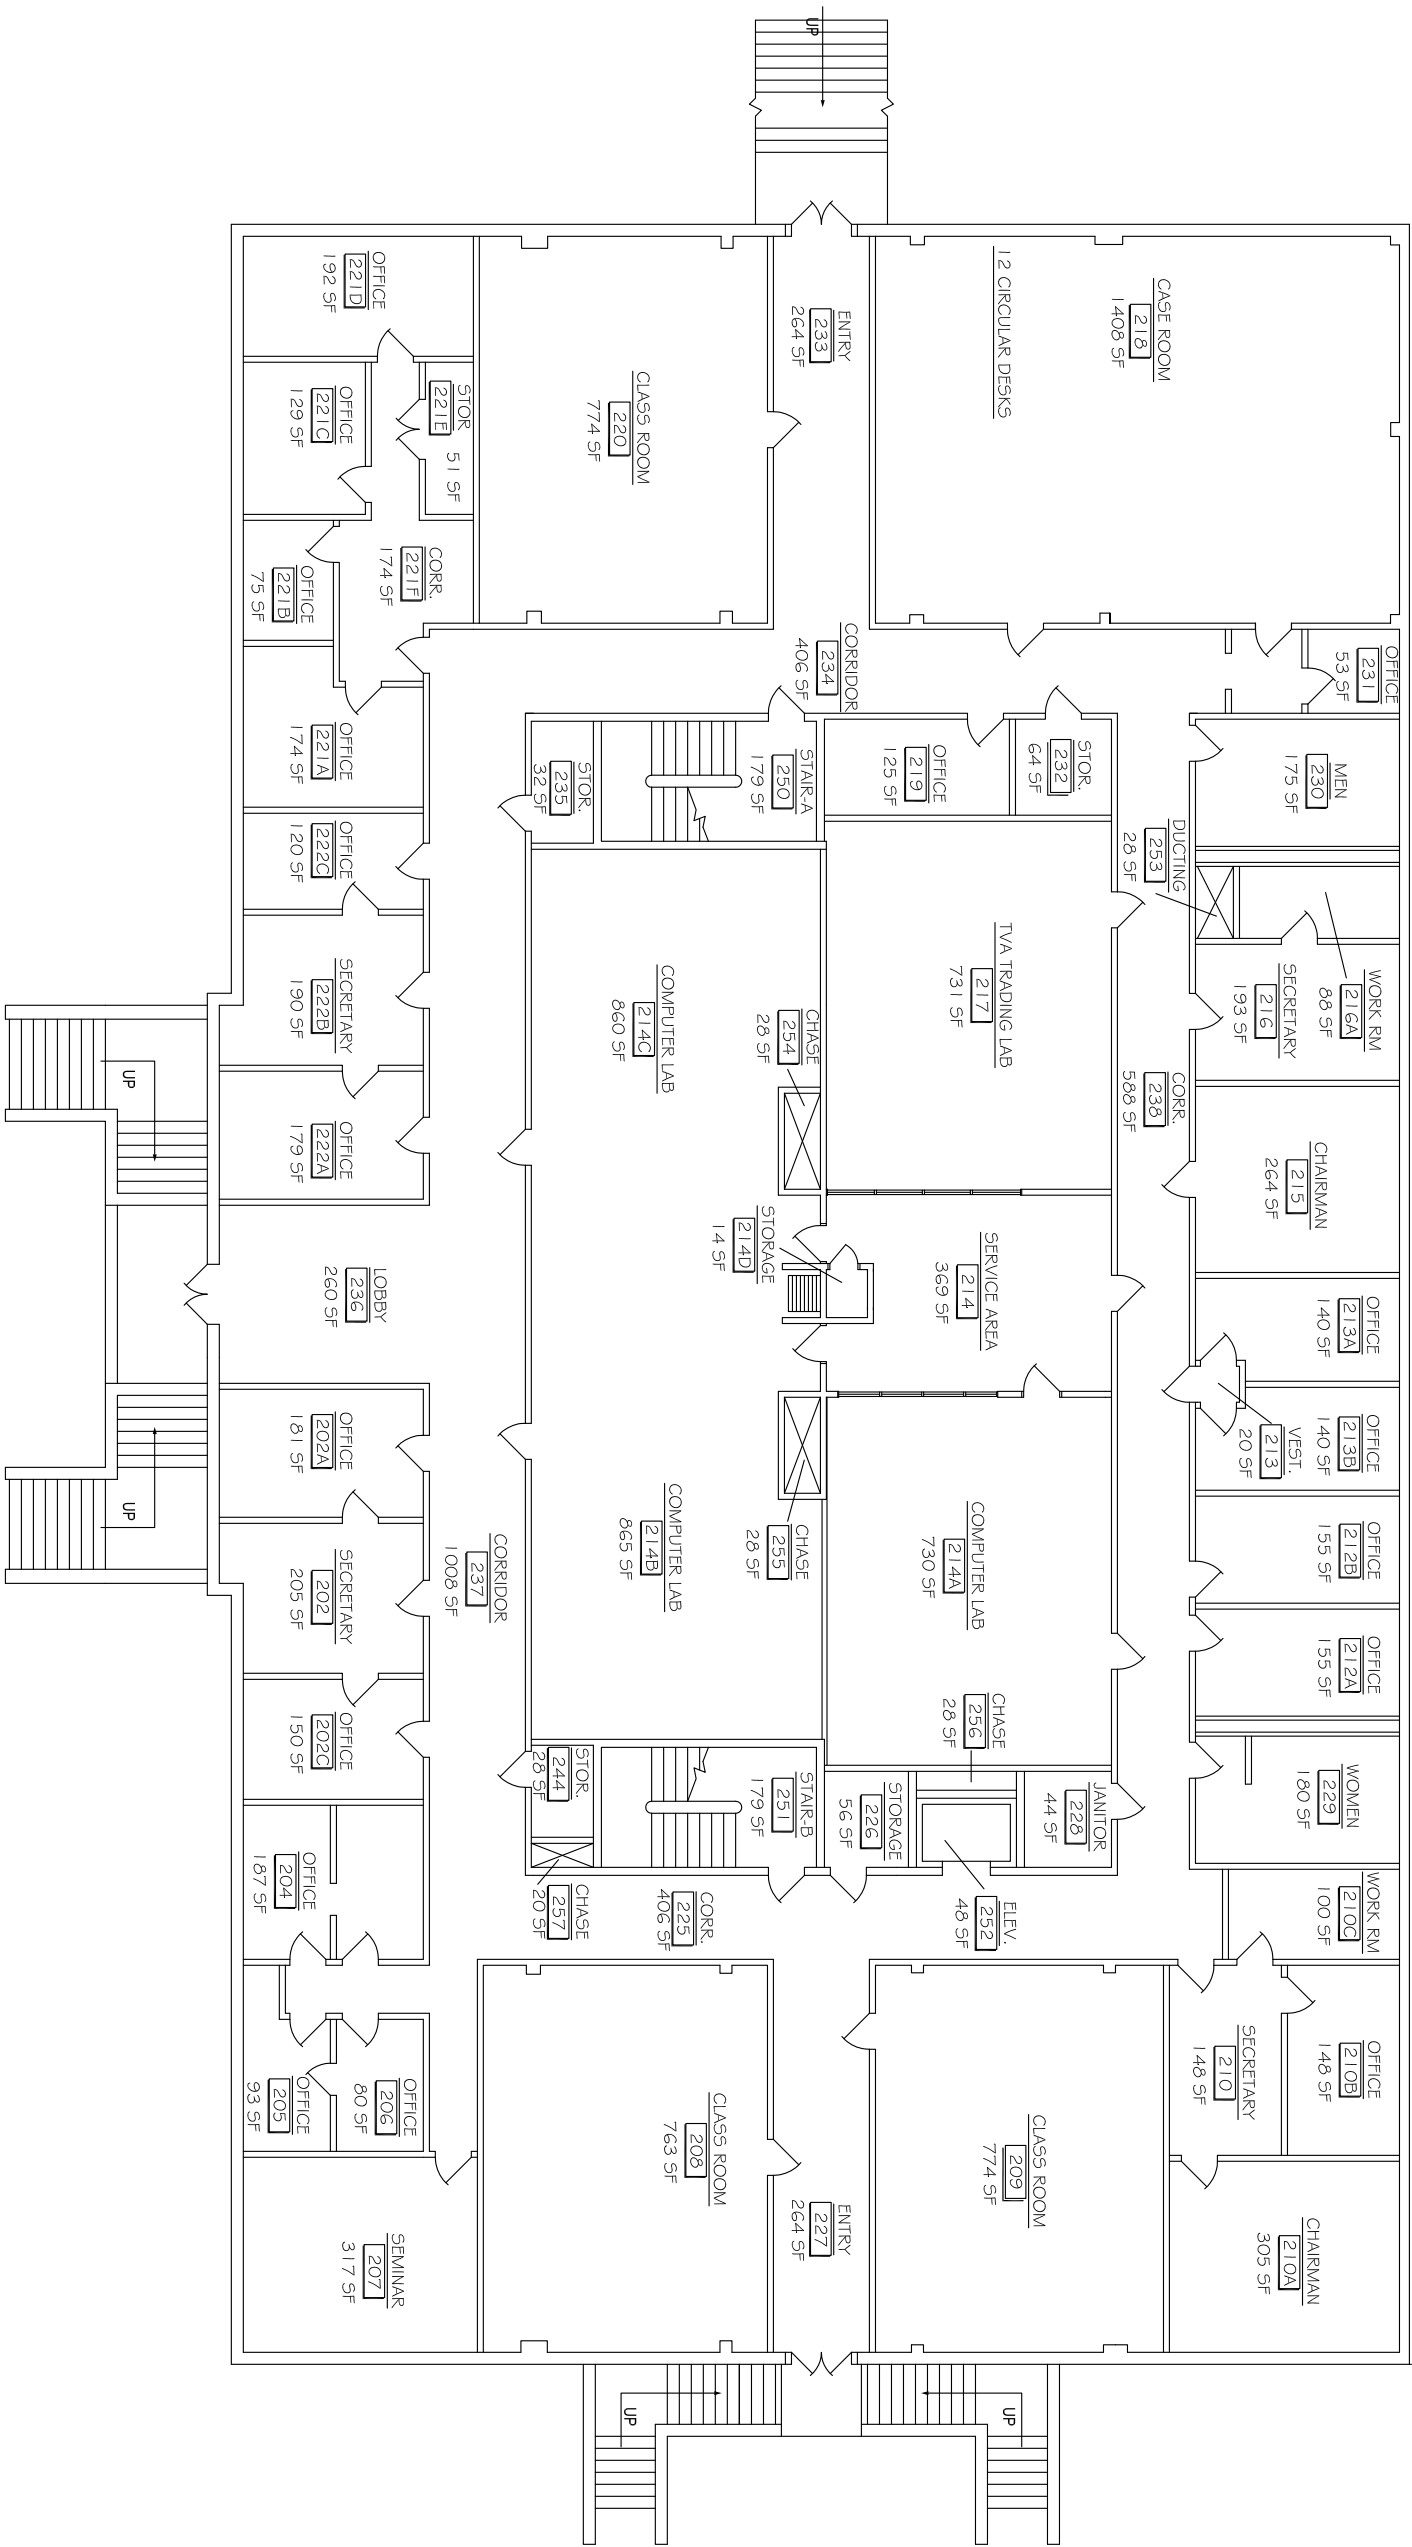


SECOND FLOOR PLAN

SCALE: 1/16" = 1'-0"

North

JOHNSON HALL TTU CAPITAL PROJECTS AND PLANNING		
DRAWN BY: JOSH SHULTZ	DATE: 5-10-02	JOHN-2 SHEET 2 OF 4
LATEST REVISION BY: NINA SCOTT	DATE: 01-02-18	

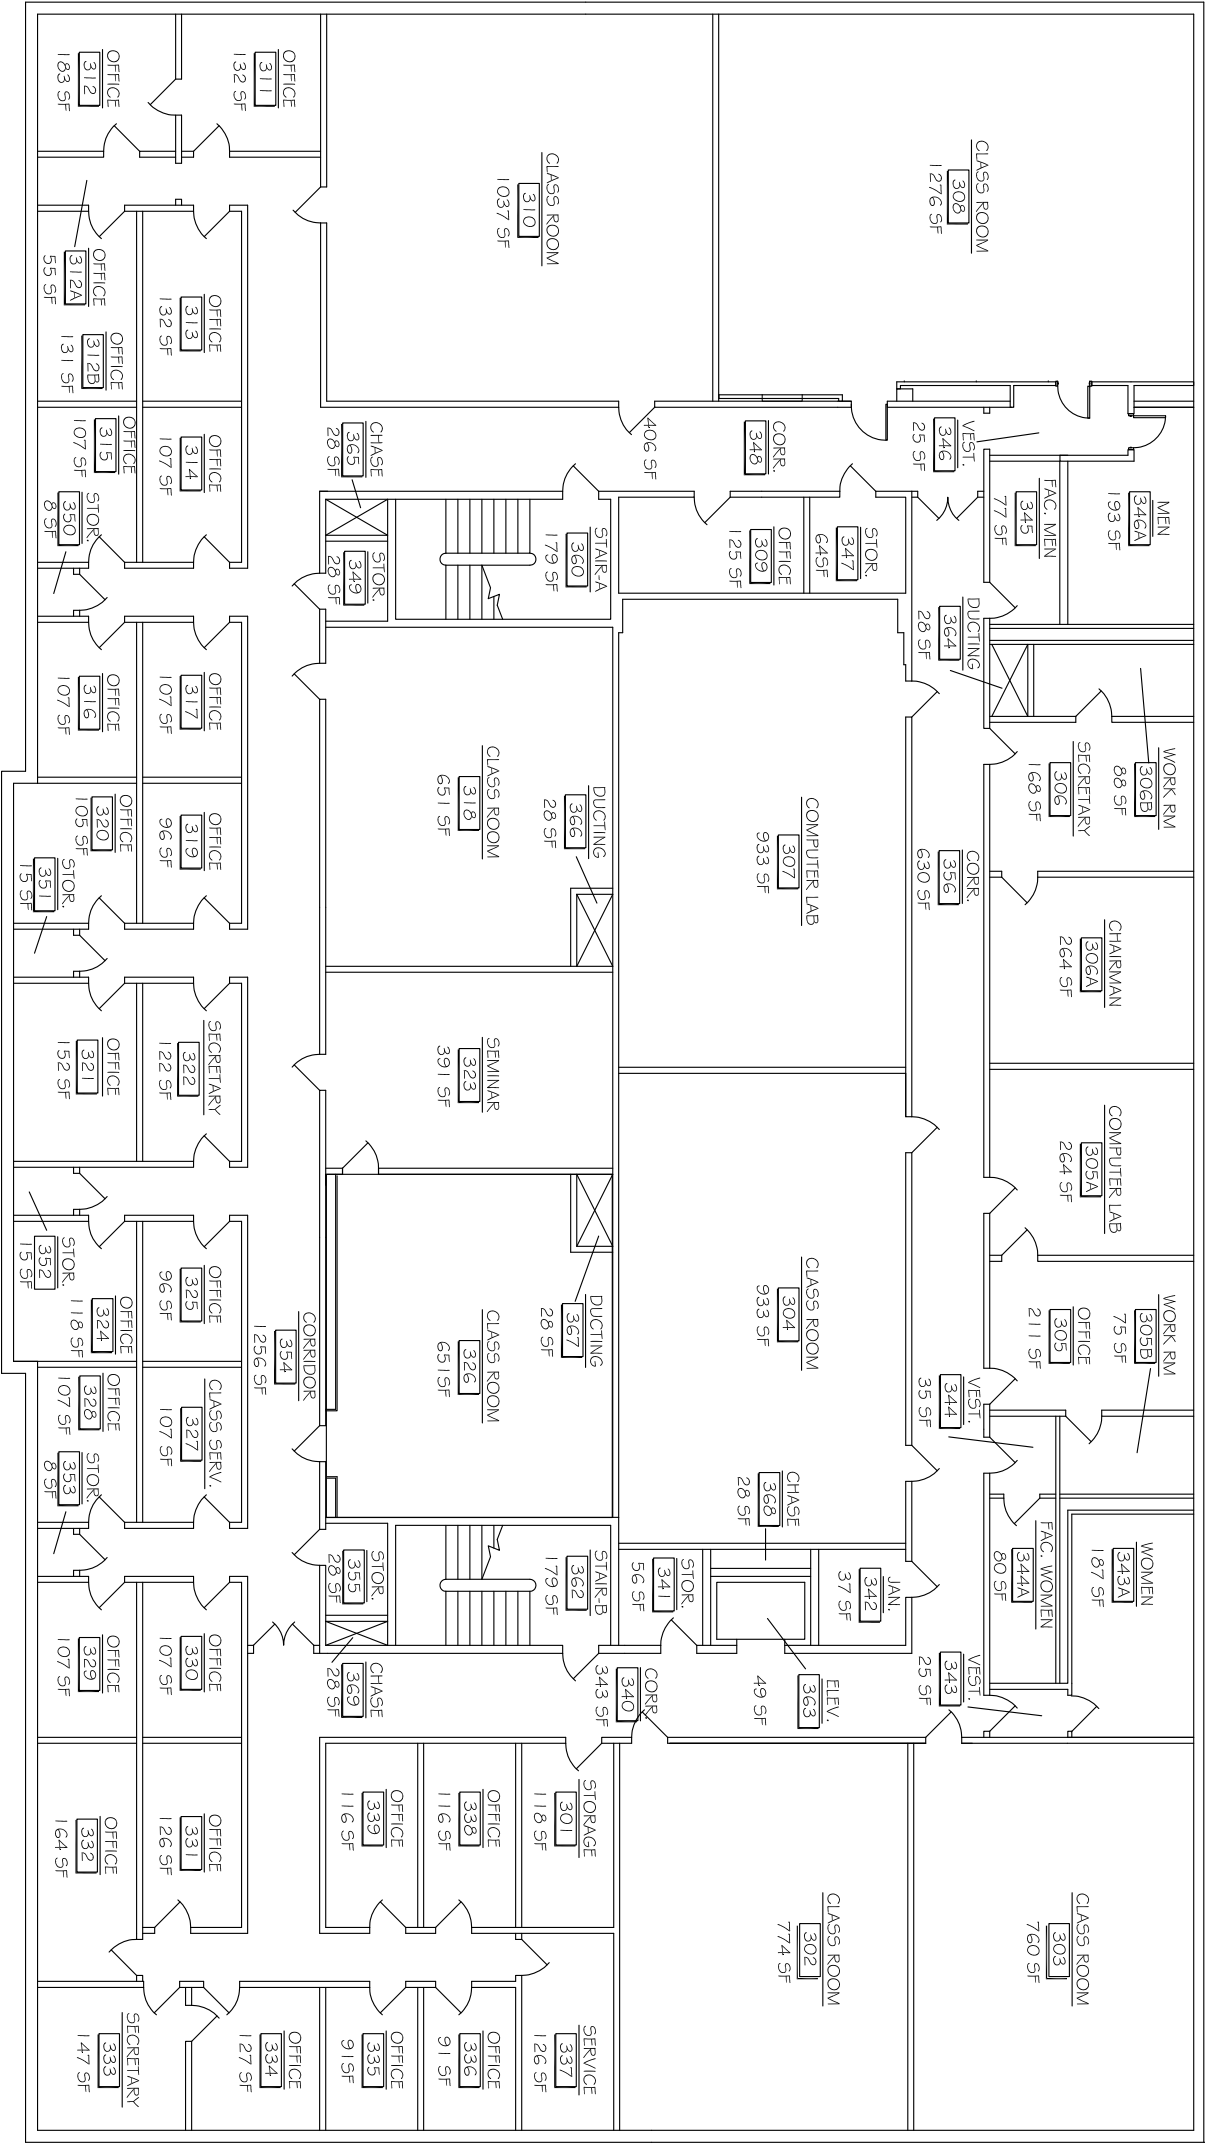


THIRD FLOOR PLAN

SCALE: 1/16" = 1'-0"

North

JOHNSON HALL			
TTU CAPITAL PROJECTS AND PLANNING			
DRAWN BY:	JOSH SHULTZ	DATE: 5-16-02	JOHN-3 SHEET 3 OF 4
LATEST REVISION BY:	NINA SCOTT	DATE: 01-02-18	

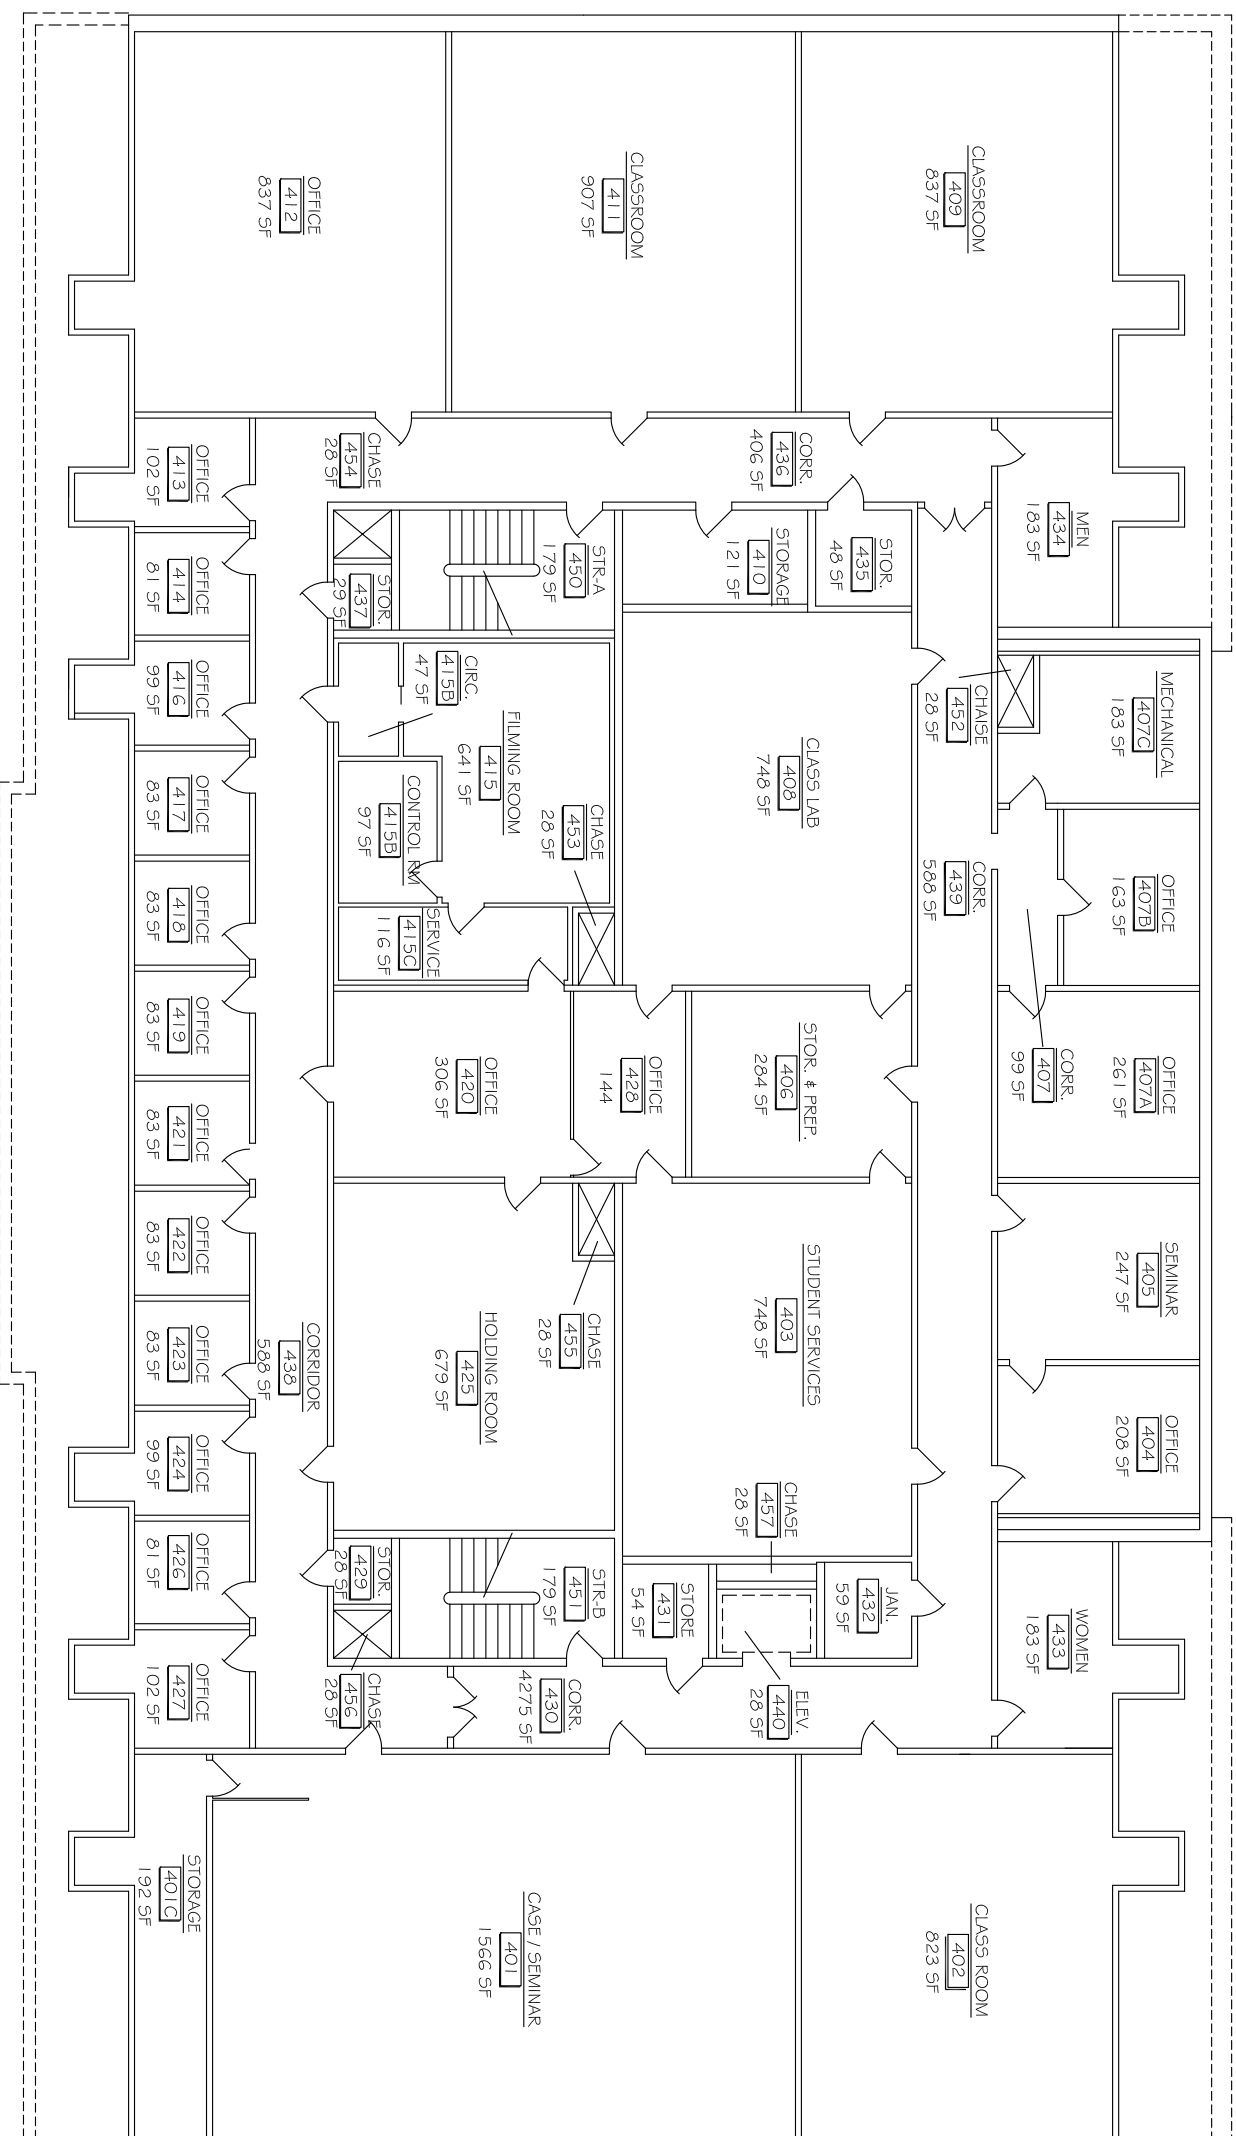

FOURTH FLOOR PLAN

SCALE: 1/16" = 1'-0"

North

JOHNSON HALL		
TTU CAPITAL PROJECTS AND PLANNING		
DRAWN BY: JOSH SHULTZ	DATE: 5-20-02	JOHN-4 SHEET 4 OF 4
LATEST REVISION BY: NINA SCOTT	DATE: 08-19-19	