


FIRST FLOOR PLAN

PART B

SCALE: 1/16" = 1'-0"

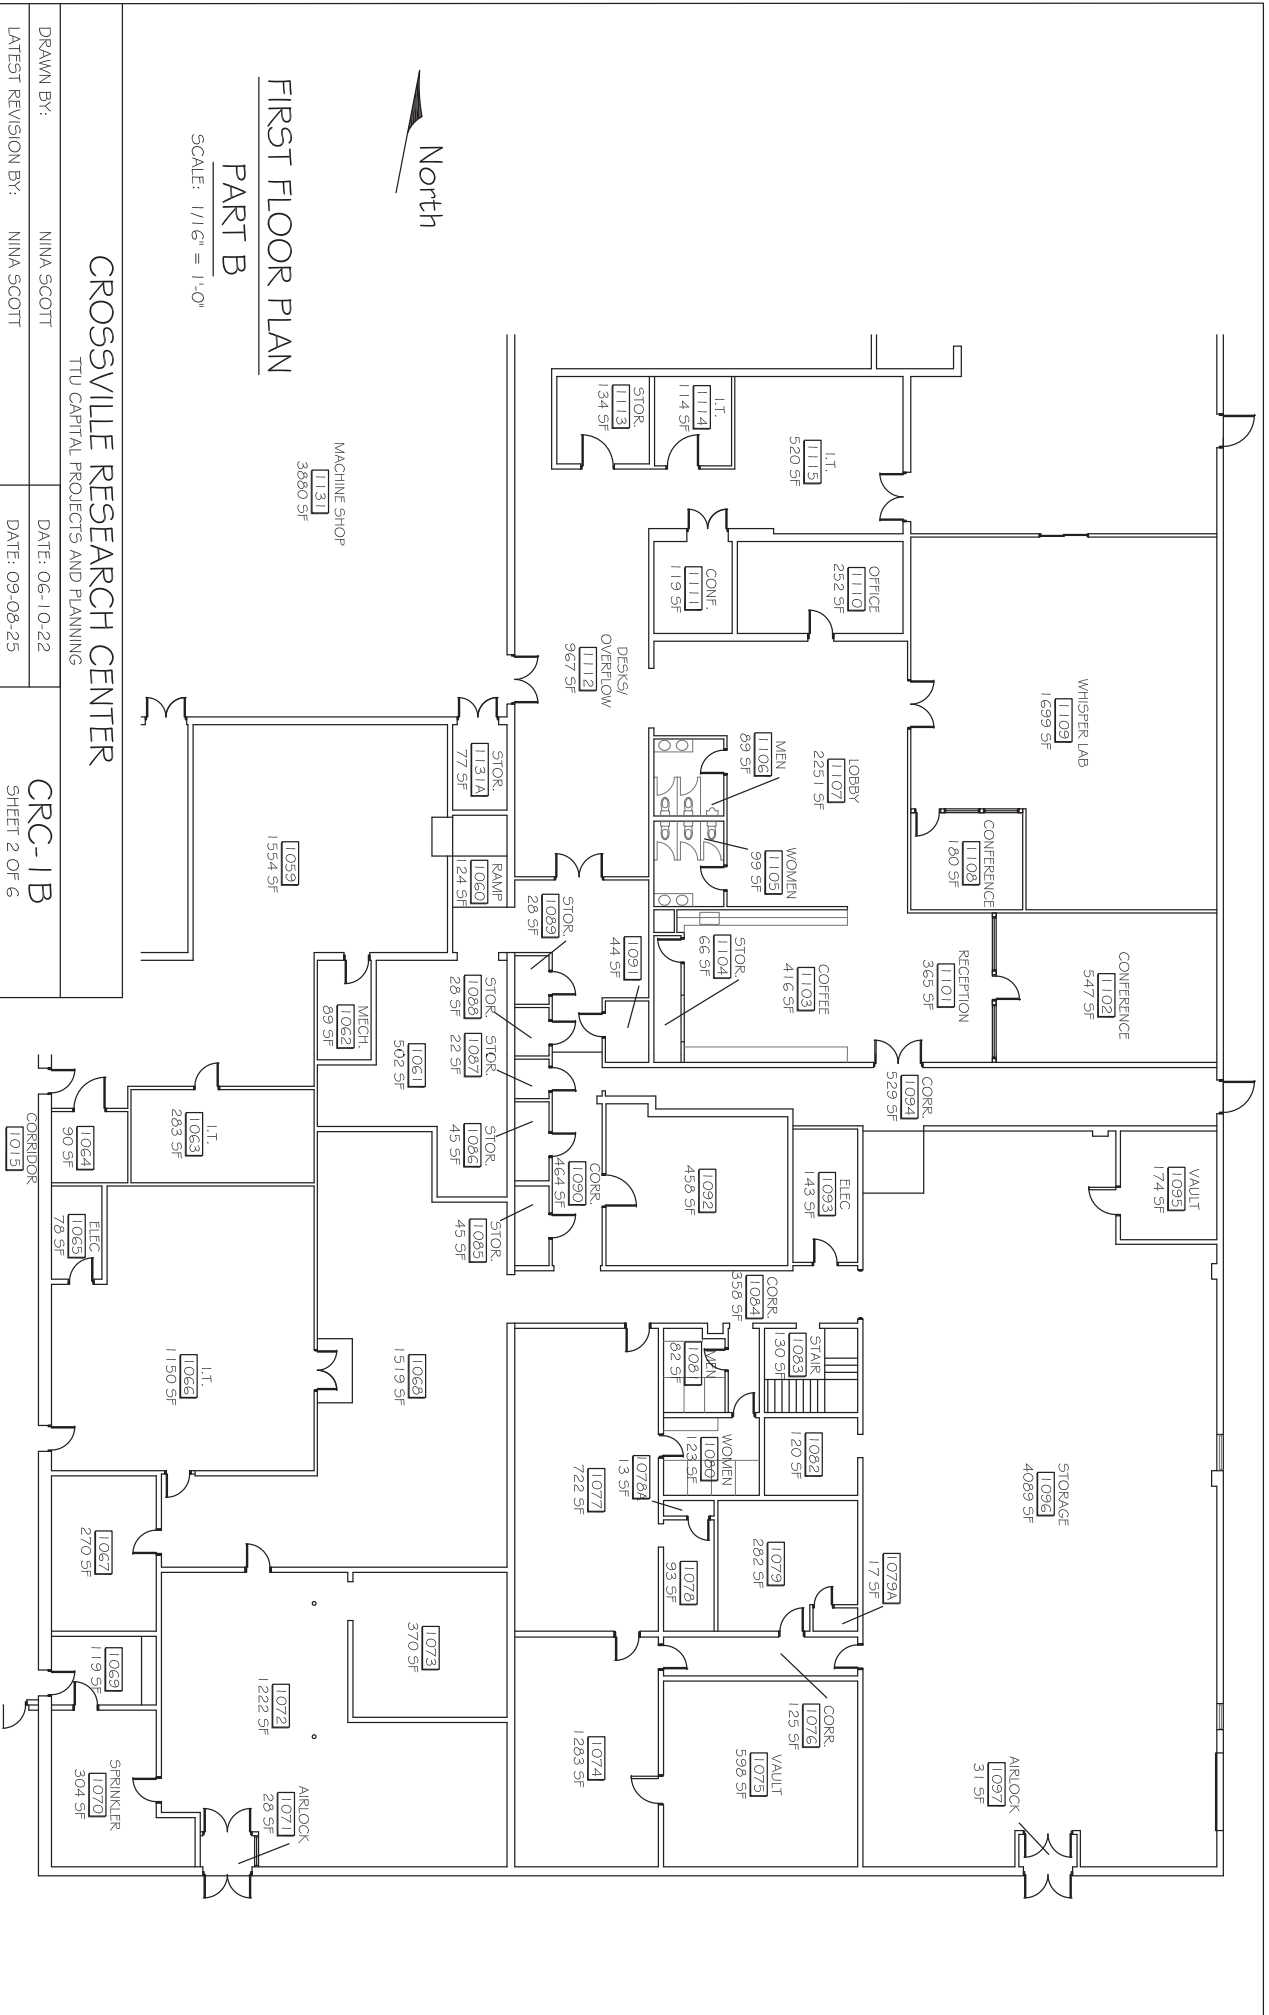

CROSSVILLE RESEARCH CENTER

TTU CAPITAL PROJECTS AND PLANNING

DRAWN BY: NINA SCOTT

DATE: 06-10-22

LATEST REVISION BY: NINA SCOTT

DATE: 09-08-25

CRC-1B

SHEET 2 OF 6