


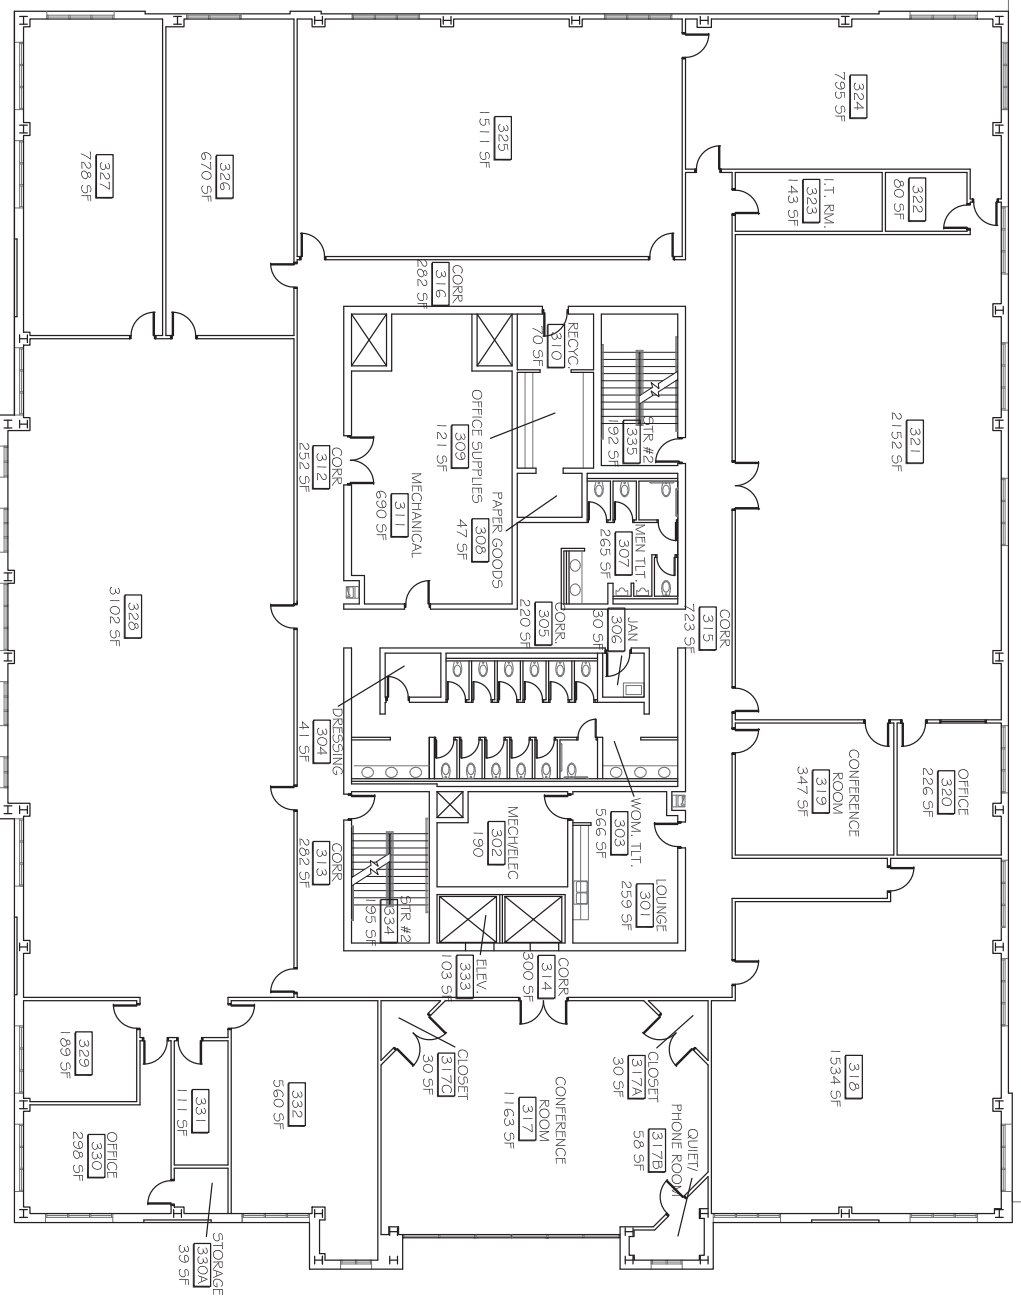

THIRD FLOOR PLAN

SCALE: 1/16" = 1'-0"



SQUARE FOOTAGE
 2nd FLOOR OFFICE BUILDING 20,271
 TOTAL OFFICE BUILDING (THREE FLOORS) 60,863
 TOTAL BUILDING 128,960

CROSSVILLE RESEARCH CENTER		TTU CAPITAL PROJECTS AND PLANNING	
DRAWN BY:	NINA SCOTT	DATE:	01-04-23
LATEST REVISION BY:	NINA SCOTT	DATE:	02-17-25
CRC-3		SHEET 6 OF 6	