

EVENT CENTER AND PARKING LOT

PROPOSED SITE PLAN

LEGEND

- FOOD SERVICES
- EVENT SPACE
- CONFERENCE
- SUPPORT
- CATERING
- BOOKSTORE




EVENT CENTER

FIRST FLOOR PLAN PROPOSED CONCEPT DIAGRAM

LEGEND


- FOOD SERVICES
- EVENT SPACE
- CONFERENCE
- SUPPORT
- CATERING
- BOOKSTORE

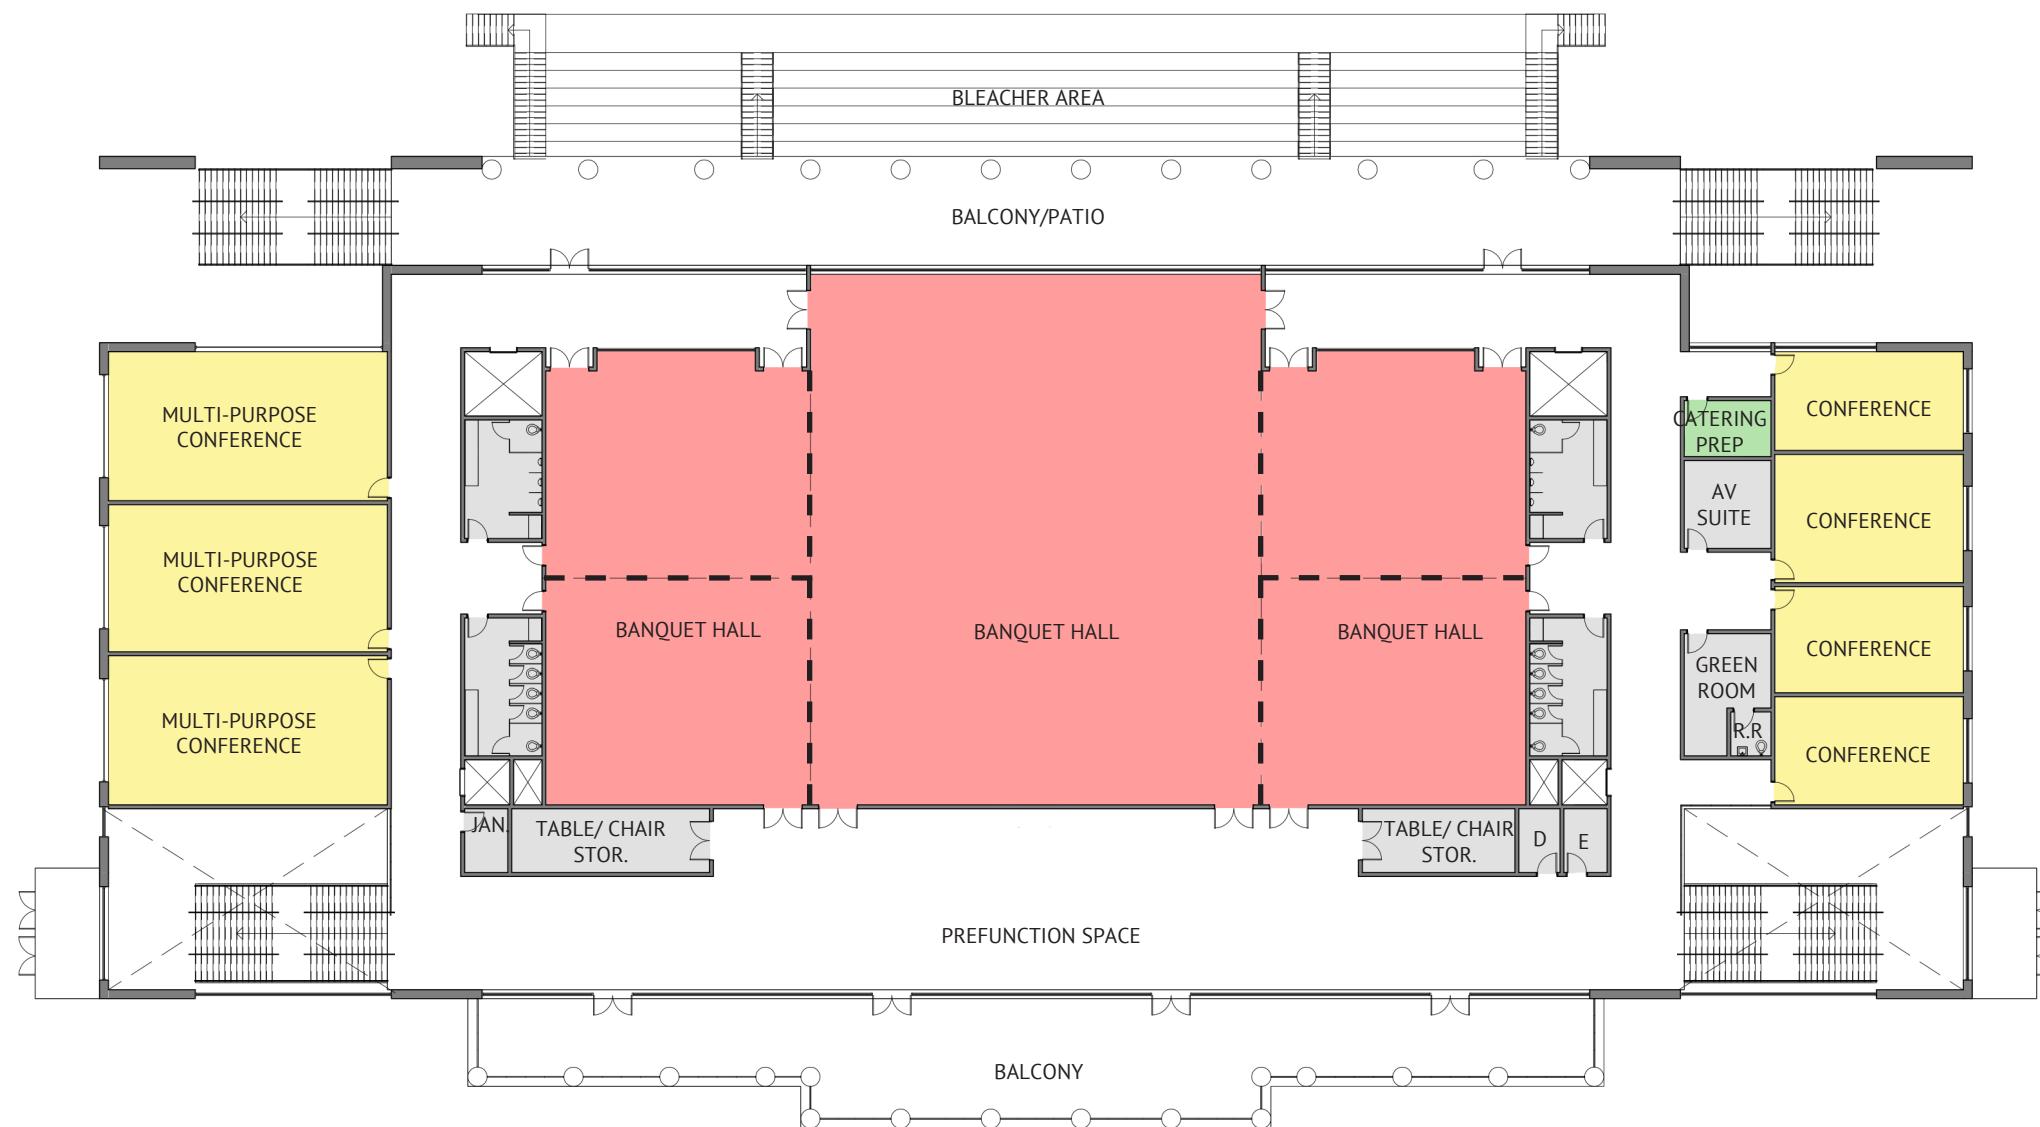

EVENT CENTER




SECOND FLOOR PLAN PROPOSED CONCEPT DIAGRAM

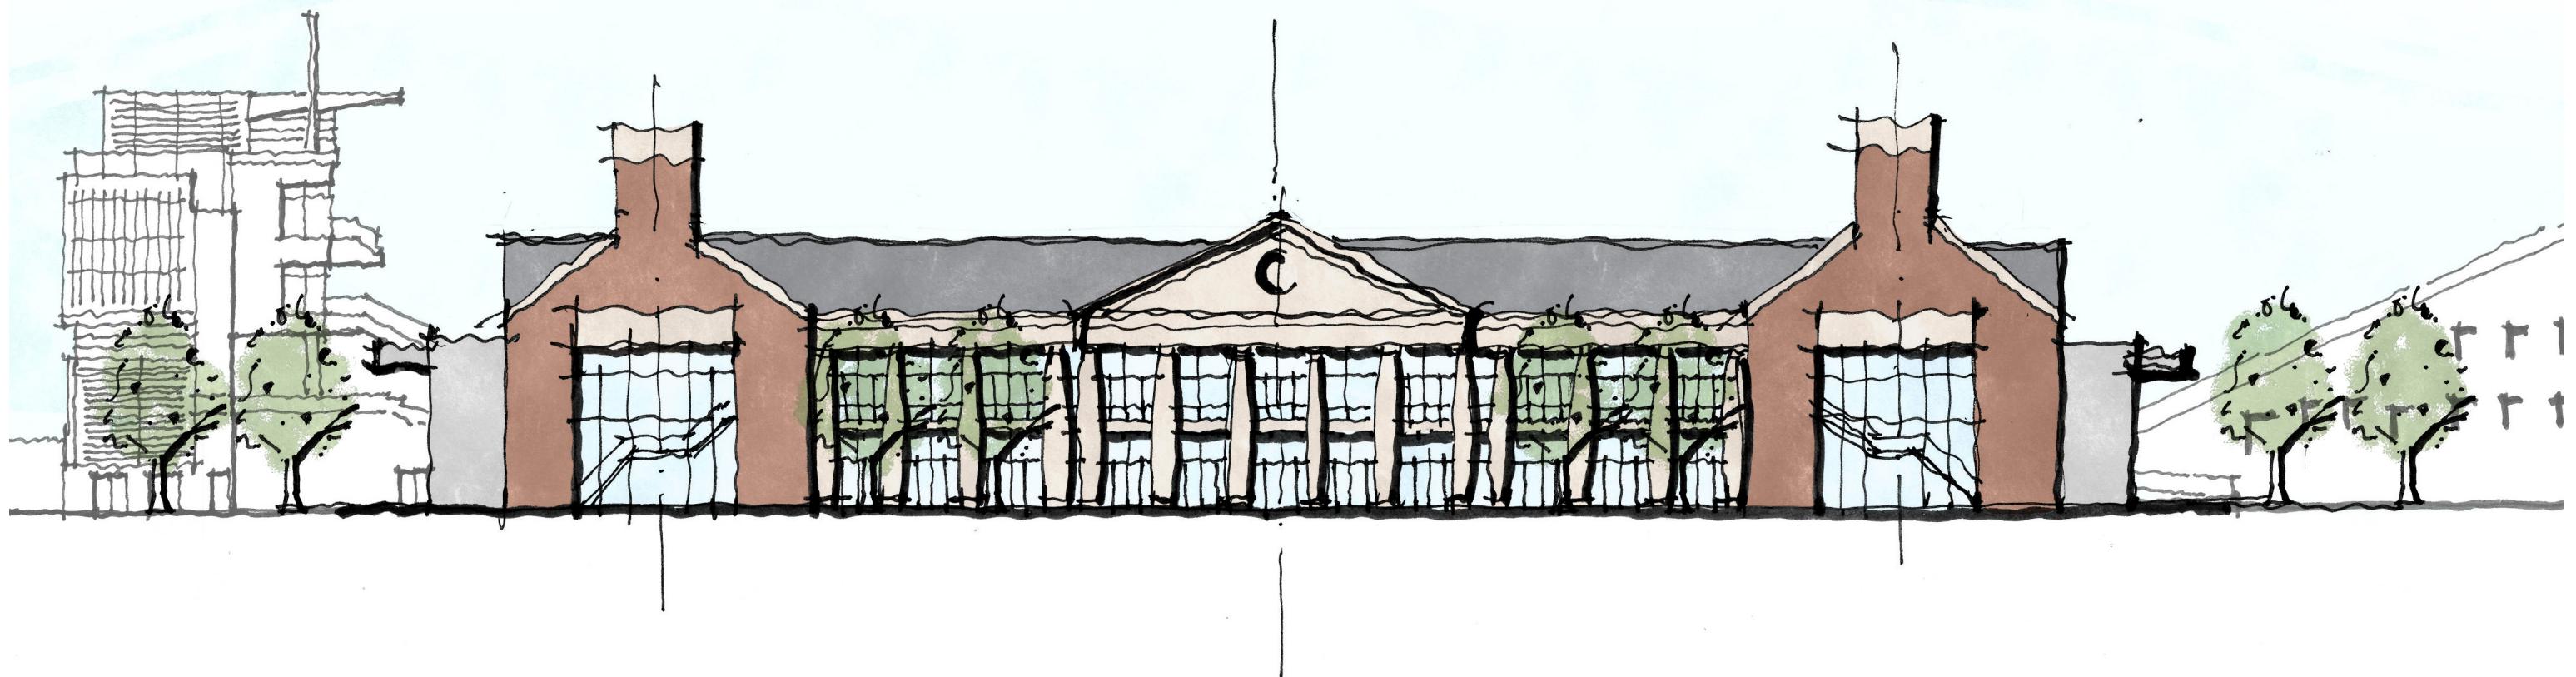


EVENT CENTER

SOUTH ELEVATION

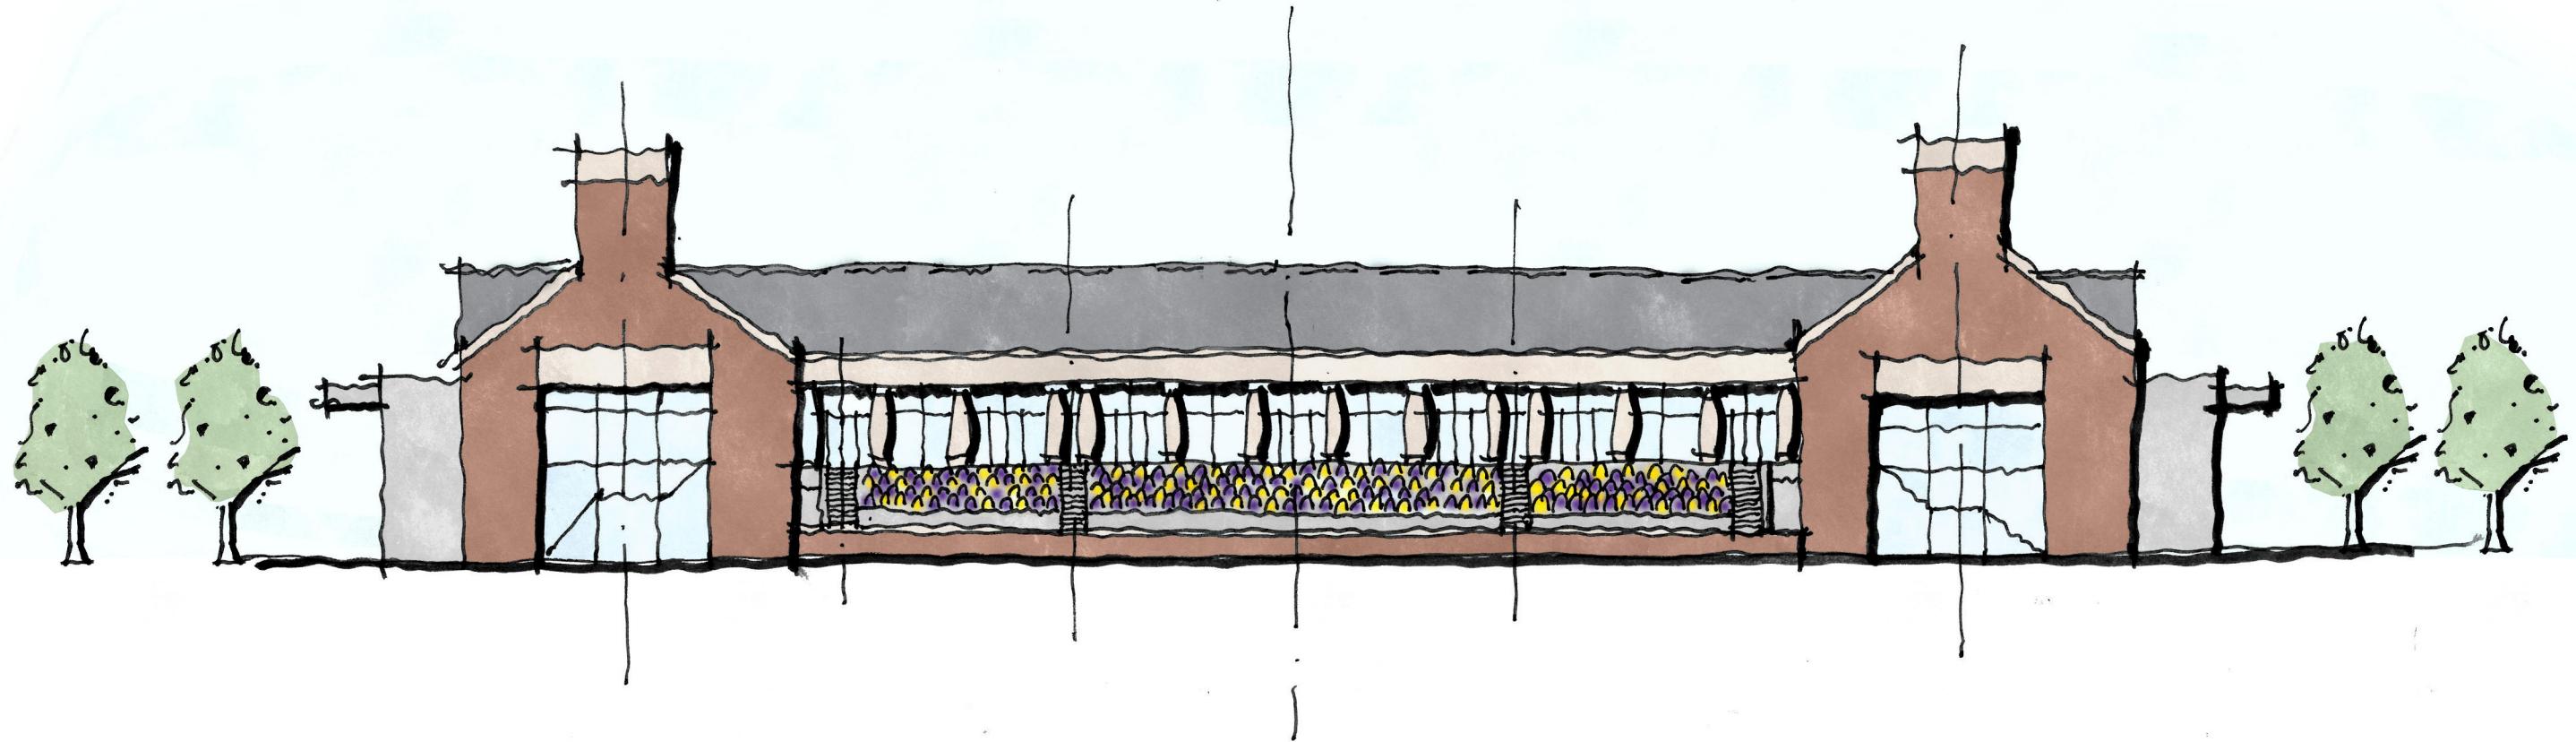

EVENT CENTER

NORTH ELEVATION

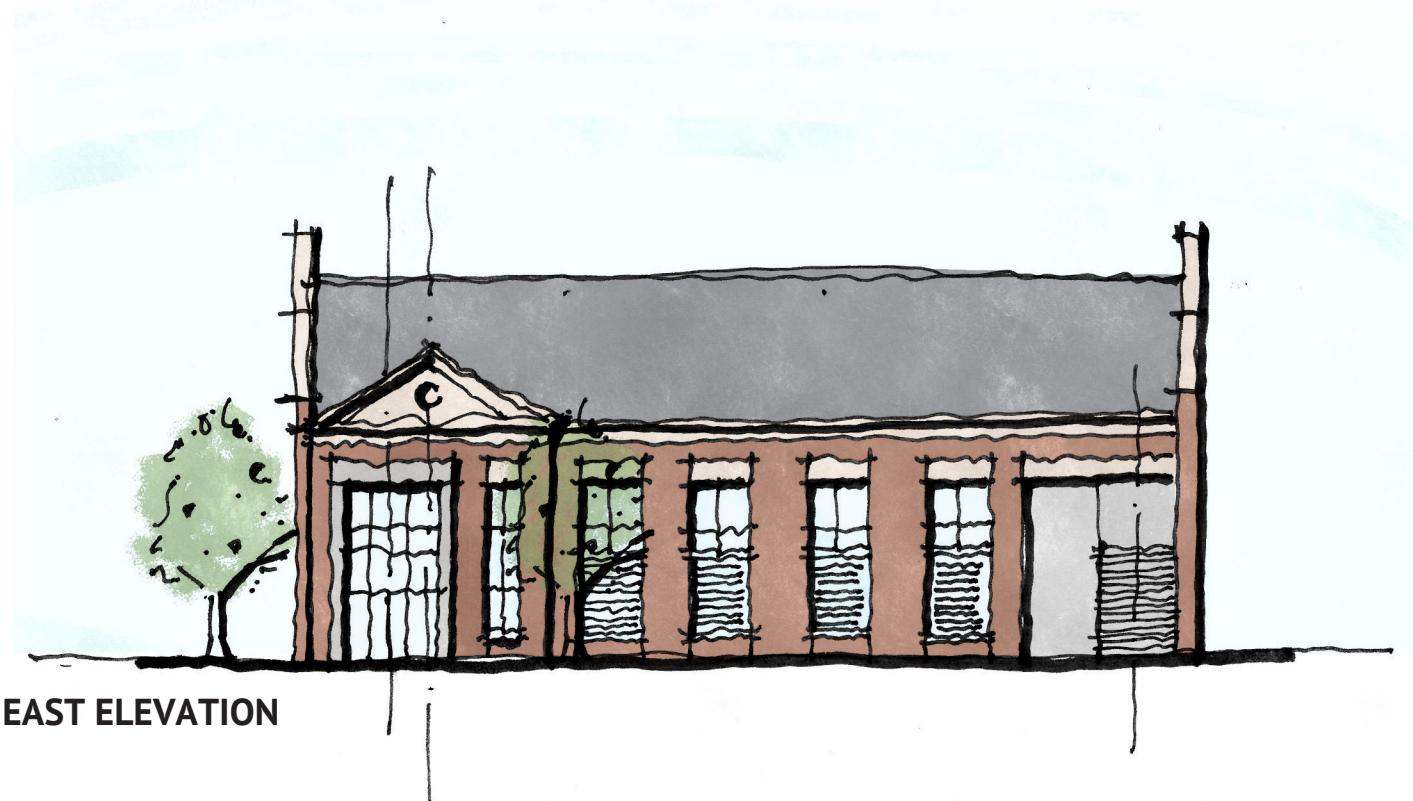

EVENT CENTER



EAST AND WEST ELEVATION